


NORTH ELEVATION
SCALE: 1/8" = 1'-0"

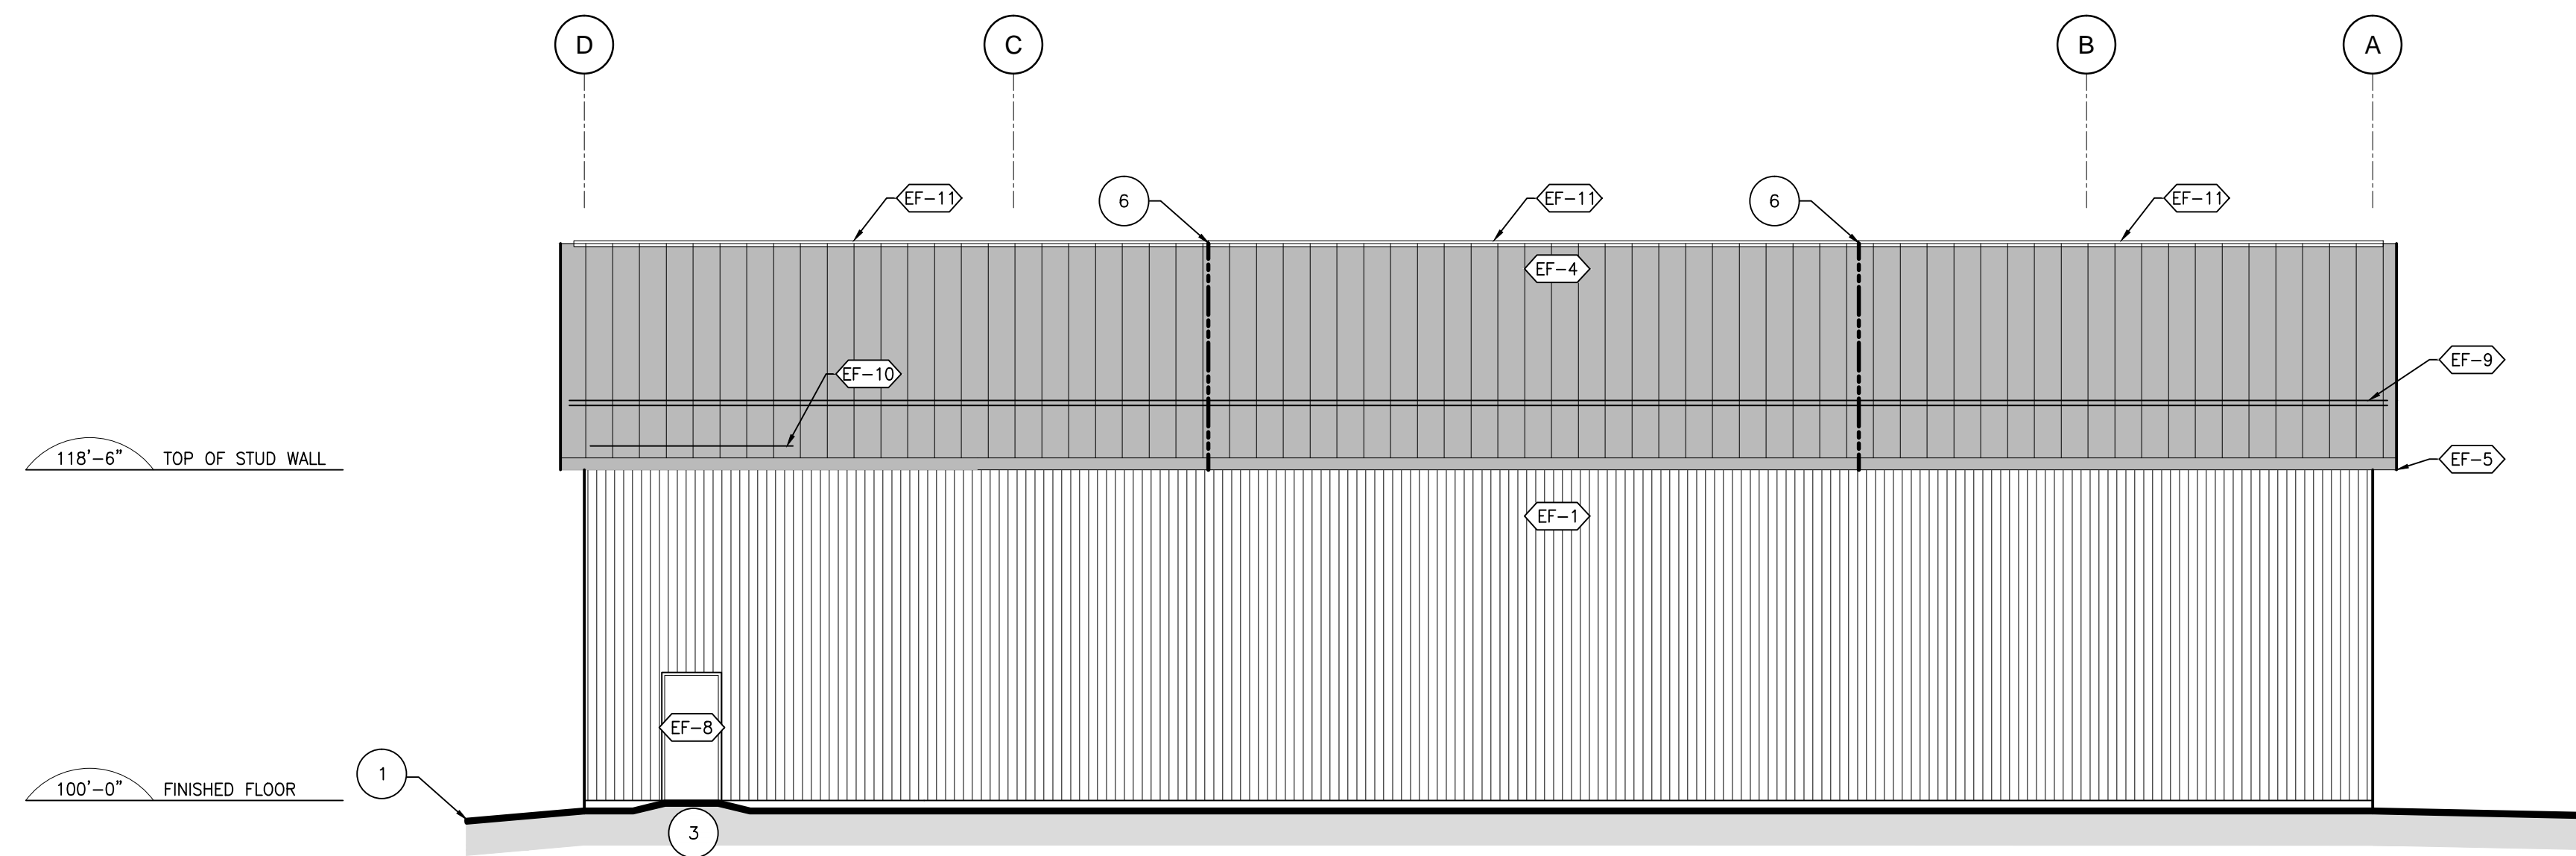

WEST ELEVATION
SCALE: 1/8" = 1'-0"

02.	ISSUED FOR BUILDING PERMIT	20-05-08	APM
01.	ISSUED FOR REVIEW	20-02-21	APM
NO.	REVISIONS:	YY-MM-DD	

THIS DRAWING AND ALL COPYRIGHT THEREIN ARE THE SOLE AND EXCLUSIVE PROPERTY OF APM. REPRODUCTION OR USE OF THIS DRAWING IN WHOLE OR IN PART BY ANY MEANS OR IN ANY FORM WHATSOEVER WITHOUT THE PRIOR WRITTEN CONSENT OF APM IS STRICTLY FORBIDDEN.
DRAWINGS SHALL NOT BE SCALED AND SHALL NOT BE USED FOR CONSTRUCTION UNTIL SIGNED BY THE OWNERS' REPRESENTATIVE.



Charlottetown • Halifax • Toronto • Calgary
APM.ca

PROJECT:
**EAST COAST INTERNATIONAL,
UNION RD,
BRACKLEY, PE**

DRAWING TITLE:
NORTH AND WEST ELEVATIONS

DATE:	FEBRUARY 21, 2020	DWG.	
SCALE:	1/8" = 1'-0"		A202
DRAWN:	APM		
FILE NO.:	D1926-A200-02	REV.	02